



Proposed Elevations & Section AA

LA01/2020/0753

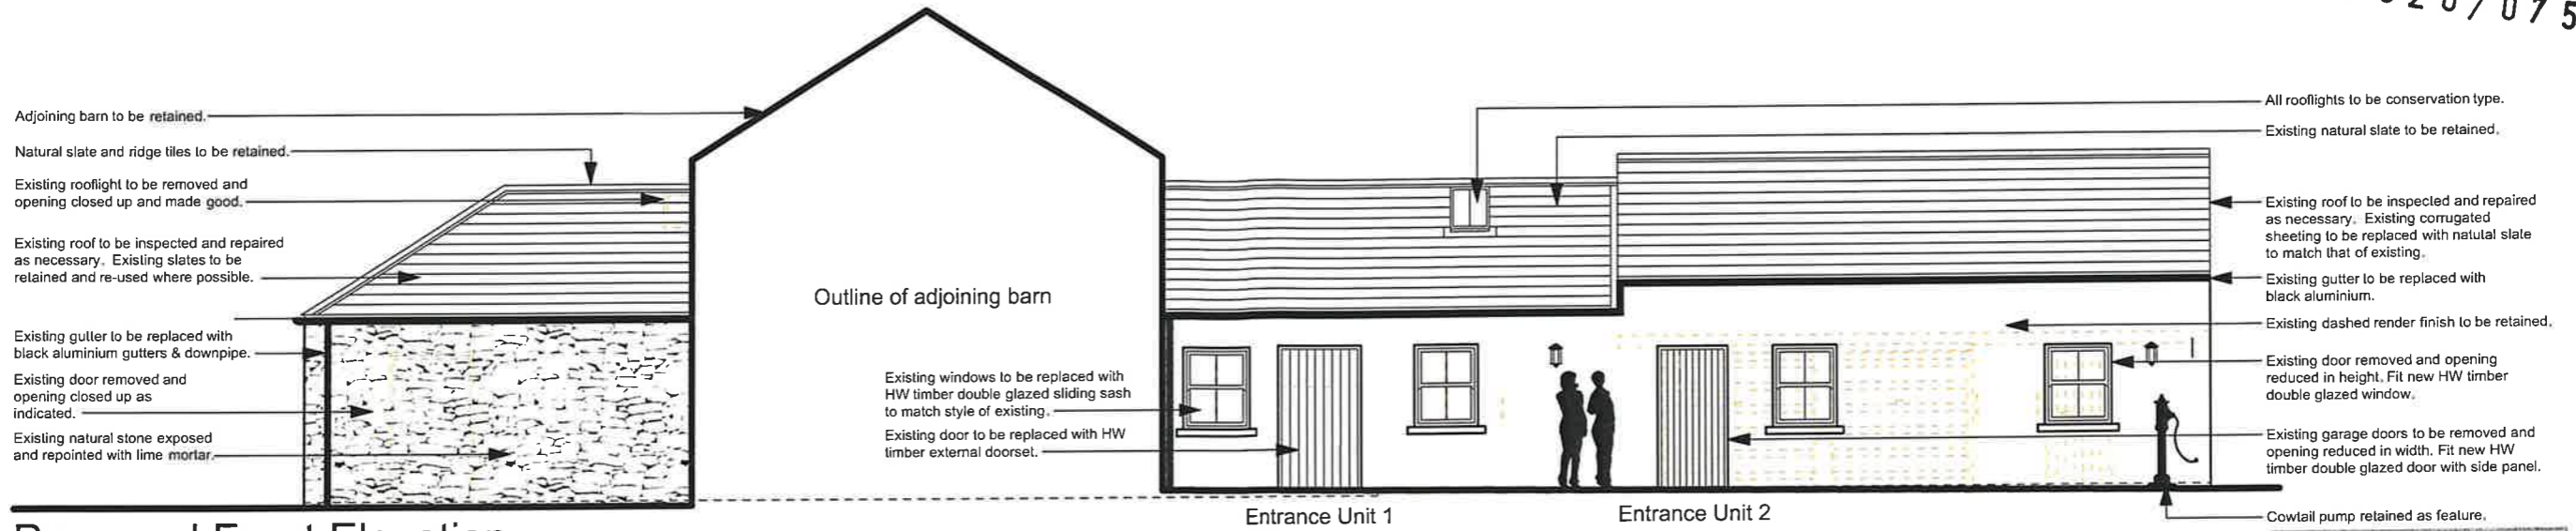


Proposed Front Elevation
Scale 1:100

Planning Office
RECEIVED
31 JUL 2020
File No.
Causeway Coast and
Glens Borough Council

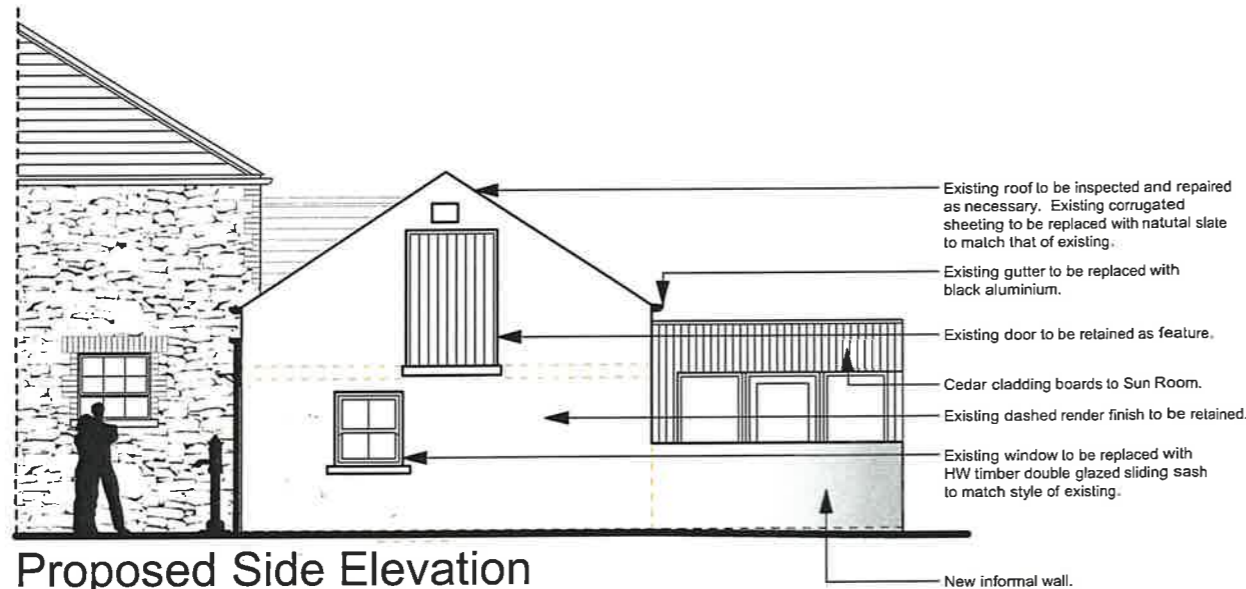

Proposed Side Elevation
Scale 1:100

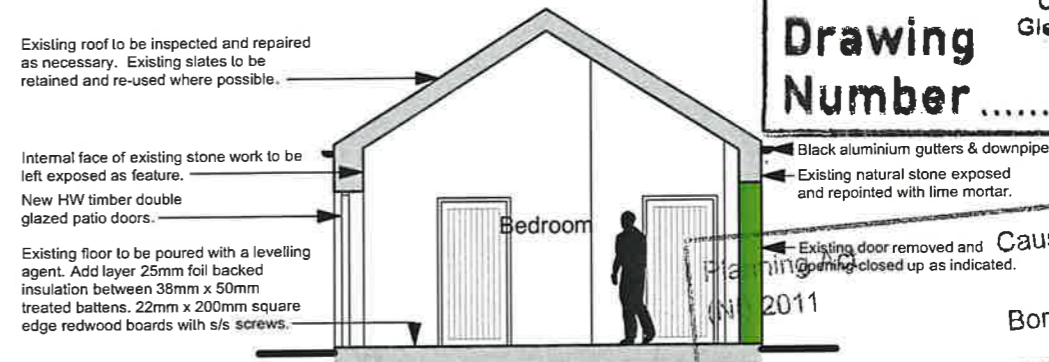

Proposed Section AA
Scale 1:100

Causeway Coast and
Glens Borough Council
Drawing Number 06

Causeway Coast and
Glens Borough Council
GRANTED
Subject to Conditions (if any)
as set out on
Decision form No. LA01/2020/0753/P
Date 01/06/2020

**PROPOSED RETIREMENT
COTTAGES
06**

M02-026 Matthews

© COPYRIGHT Bell Architects Ltd 2020 www.bell-architects.com

for Mr & Mrs Matthews
at Adj. to 56 Macfin Road,
Ballymoney.

T 028 2766 6406

bell architects
65-67 Main Street
Ballymoney
BT53 6AN

E office@bell-architects.com