



Proposed Ground Floor  
Works Area 01-03  
Scale 1:50

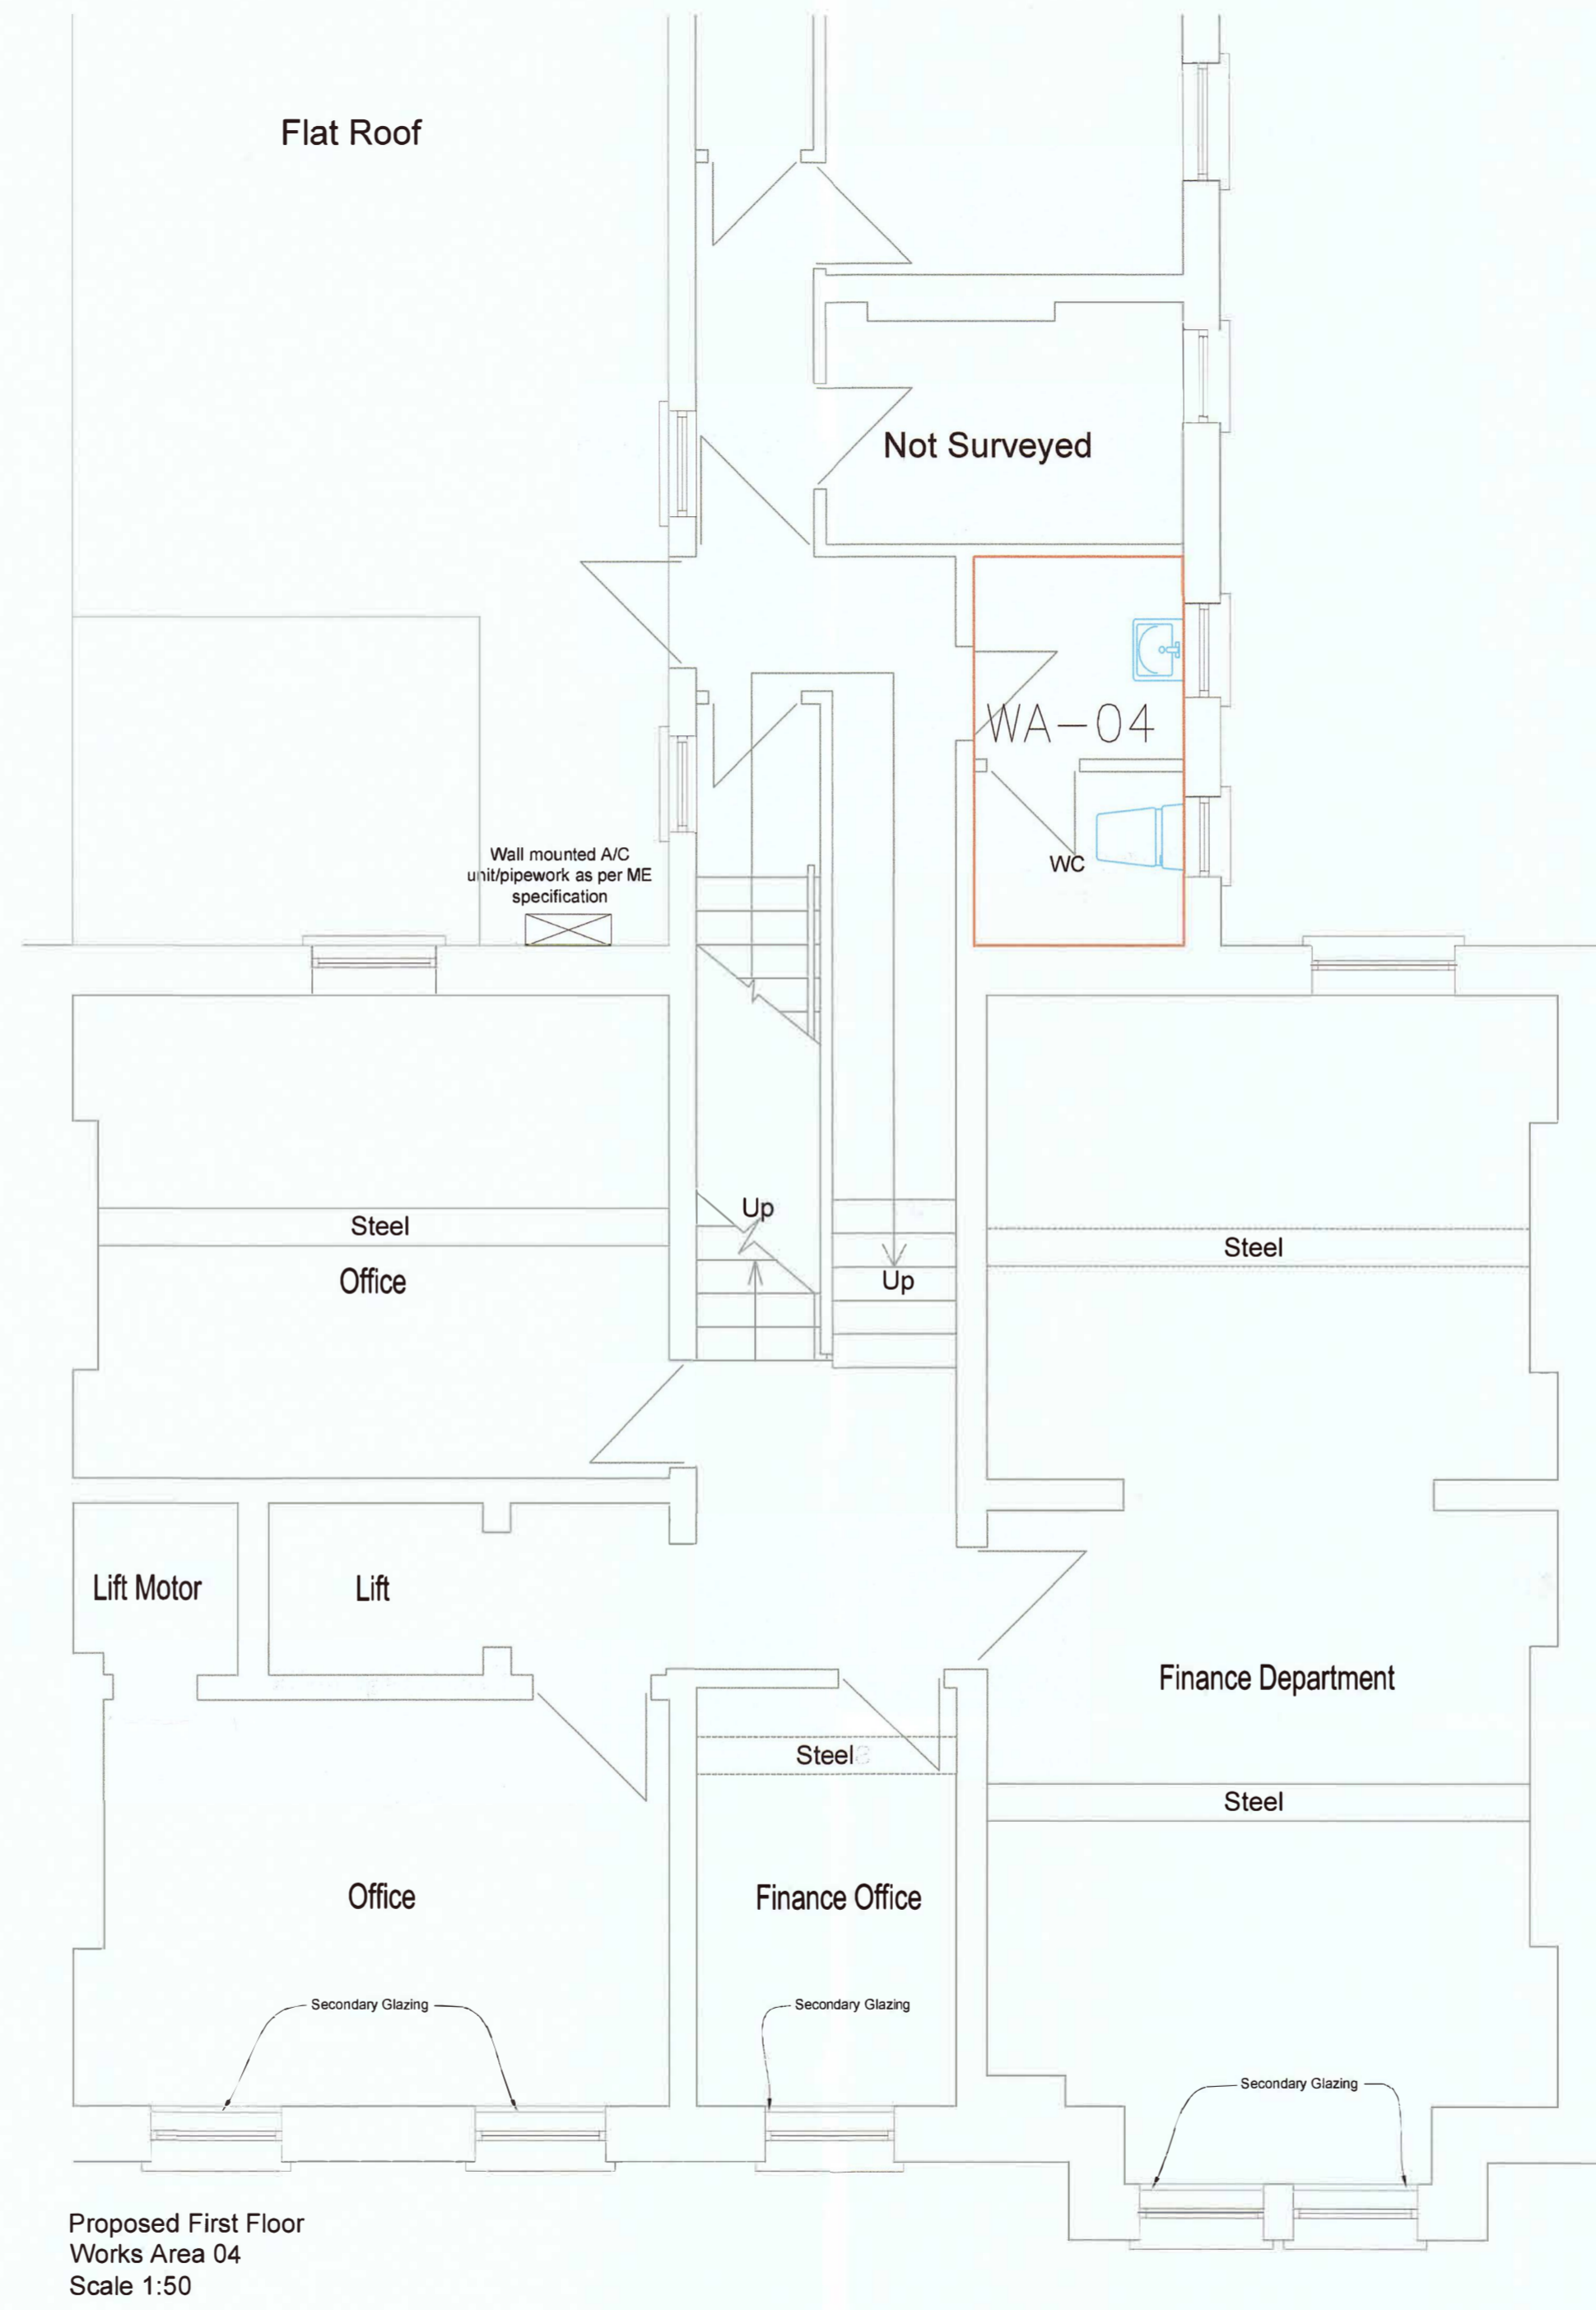

Proposed First Floor  
Works Area 04  
Scale 1:50

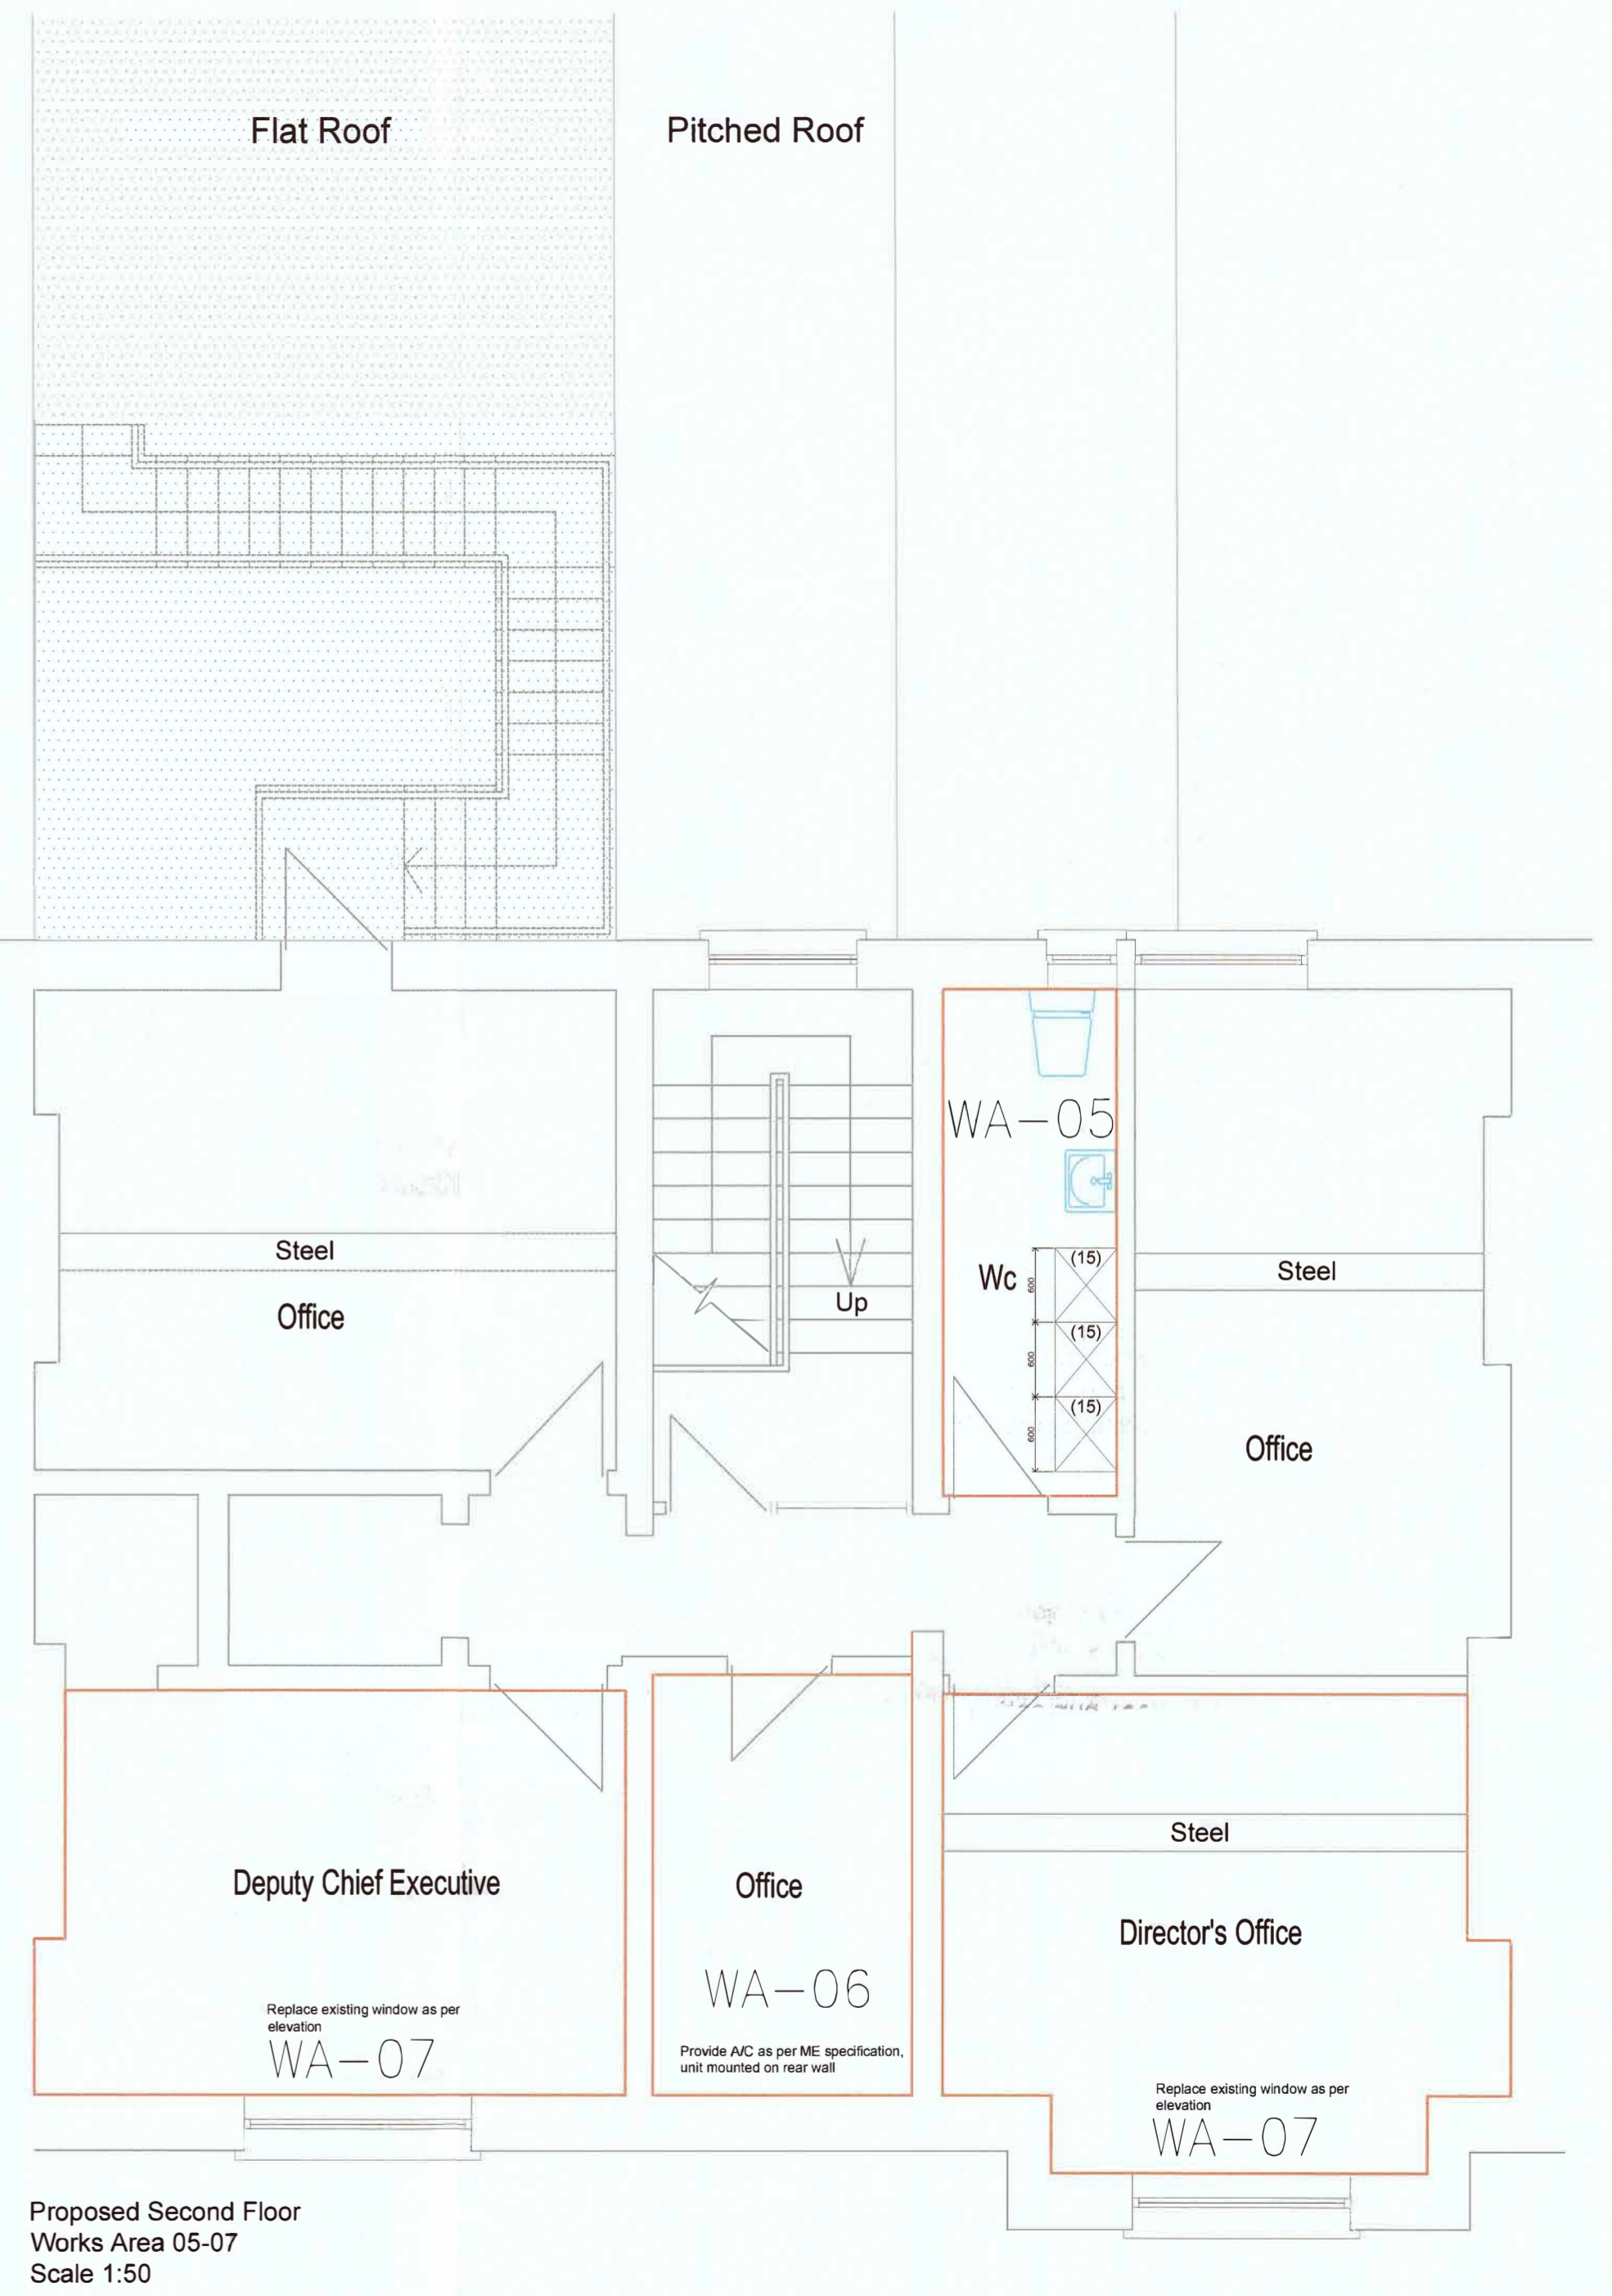

Proposed Second Floor  
Works Area 05-07  
Scale 1:50